

main floor plan

one quarter inch equals one foot

ARCHITECT:

Pfeffer Torode Architecture
 521 8th Avenue South, Suite 103, Nashville, Tennessee 37203
 12 W. Jefferson Street, Suite 280, Montgomery, AL 36104
 Nashville: 615-667-0808 Montg: 334-513-1976
 www.pfeffertorode.com




PROJECT:

A new home for
LOT 4 ELMHURST COURT


SHEET:

MAIN LEVEL FLOOR PLAN

March 7, 2017

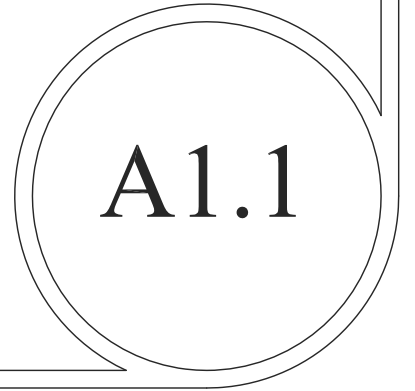

A1.1

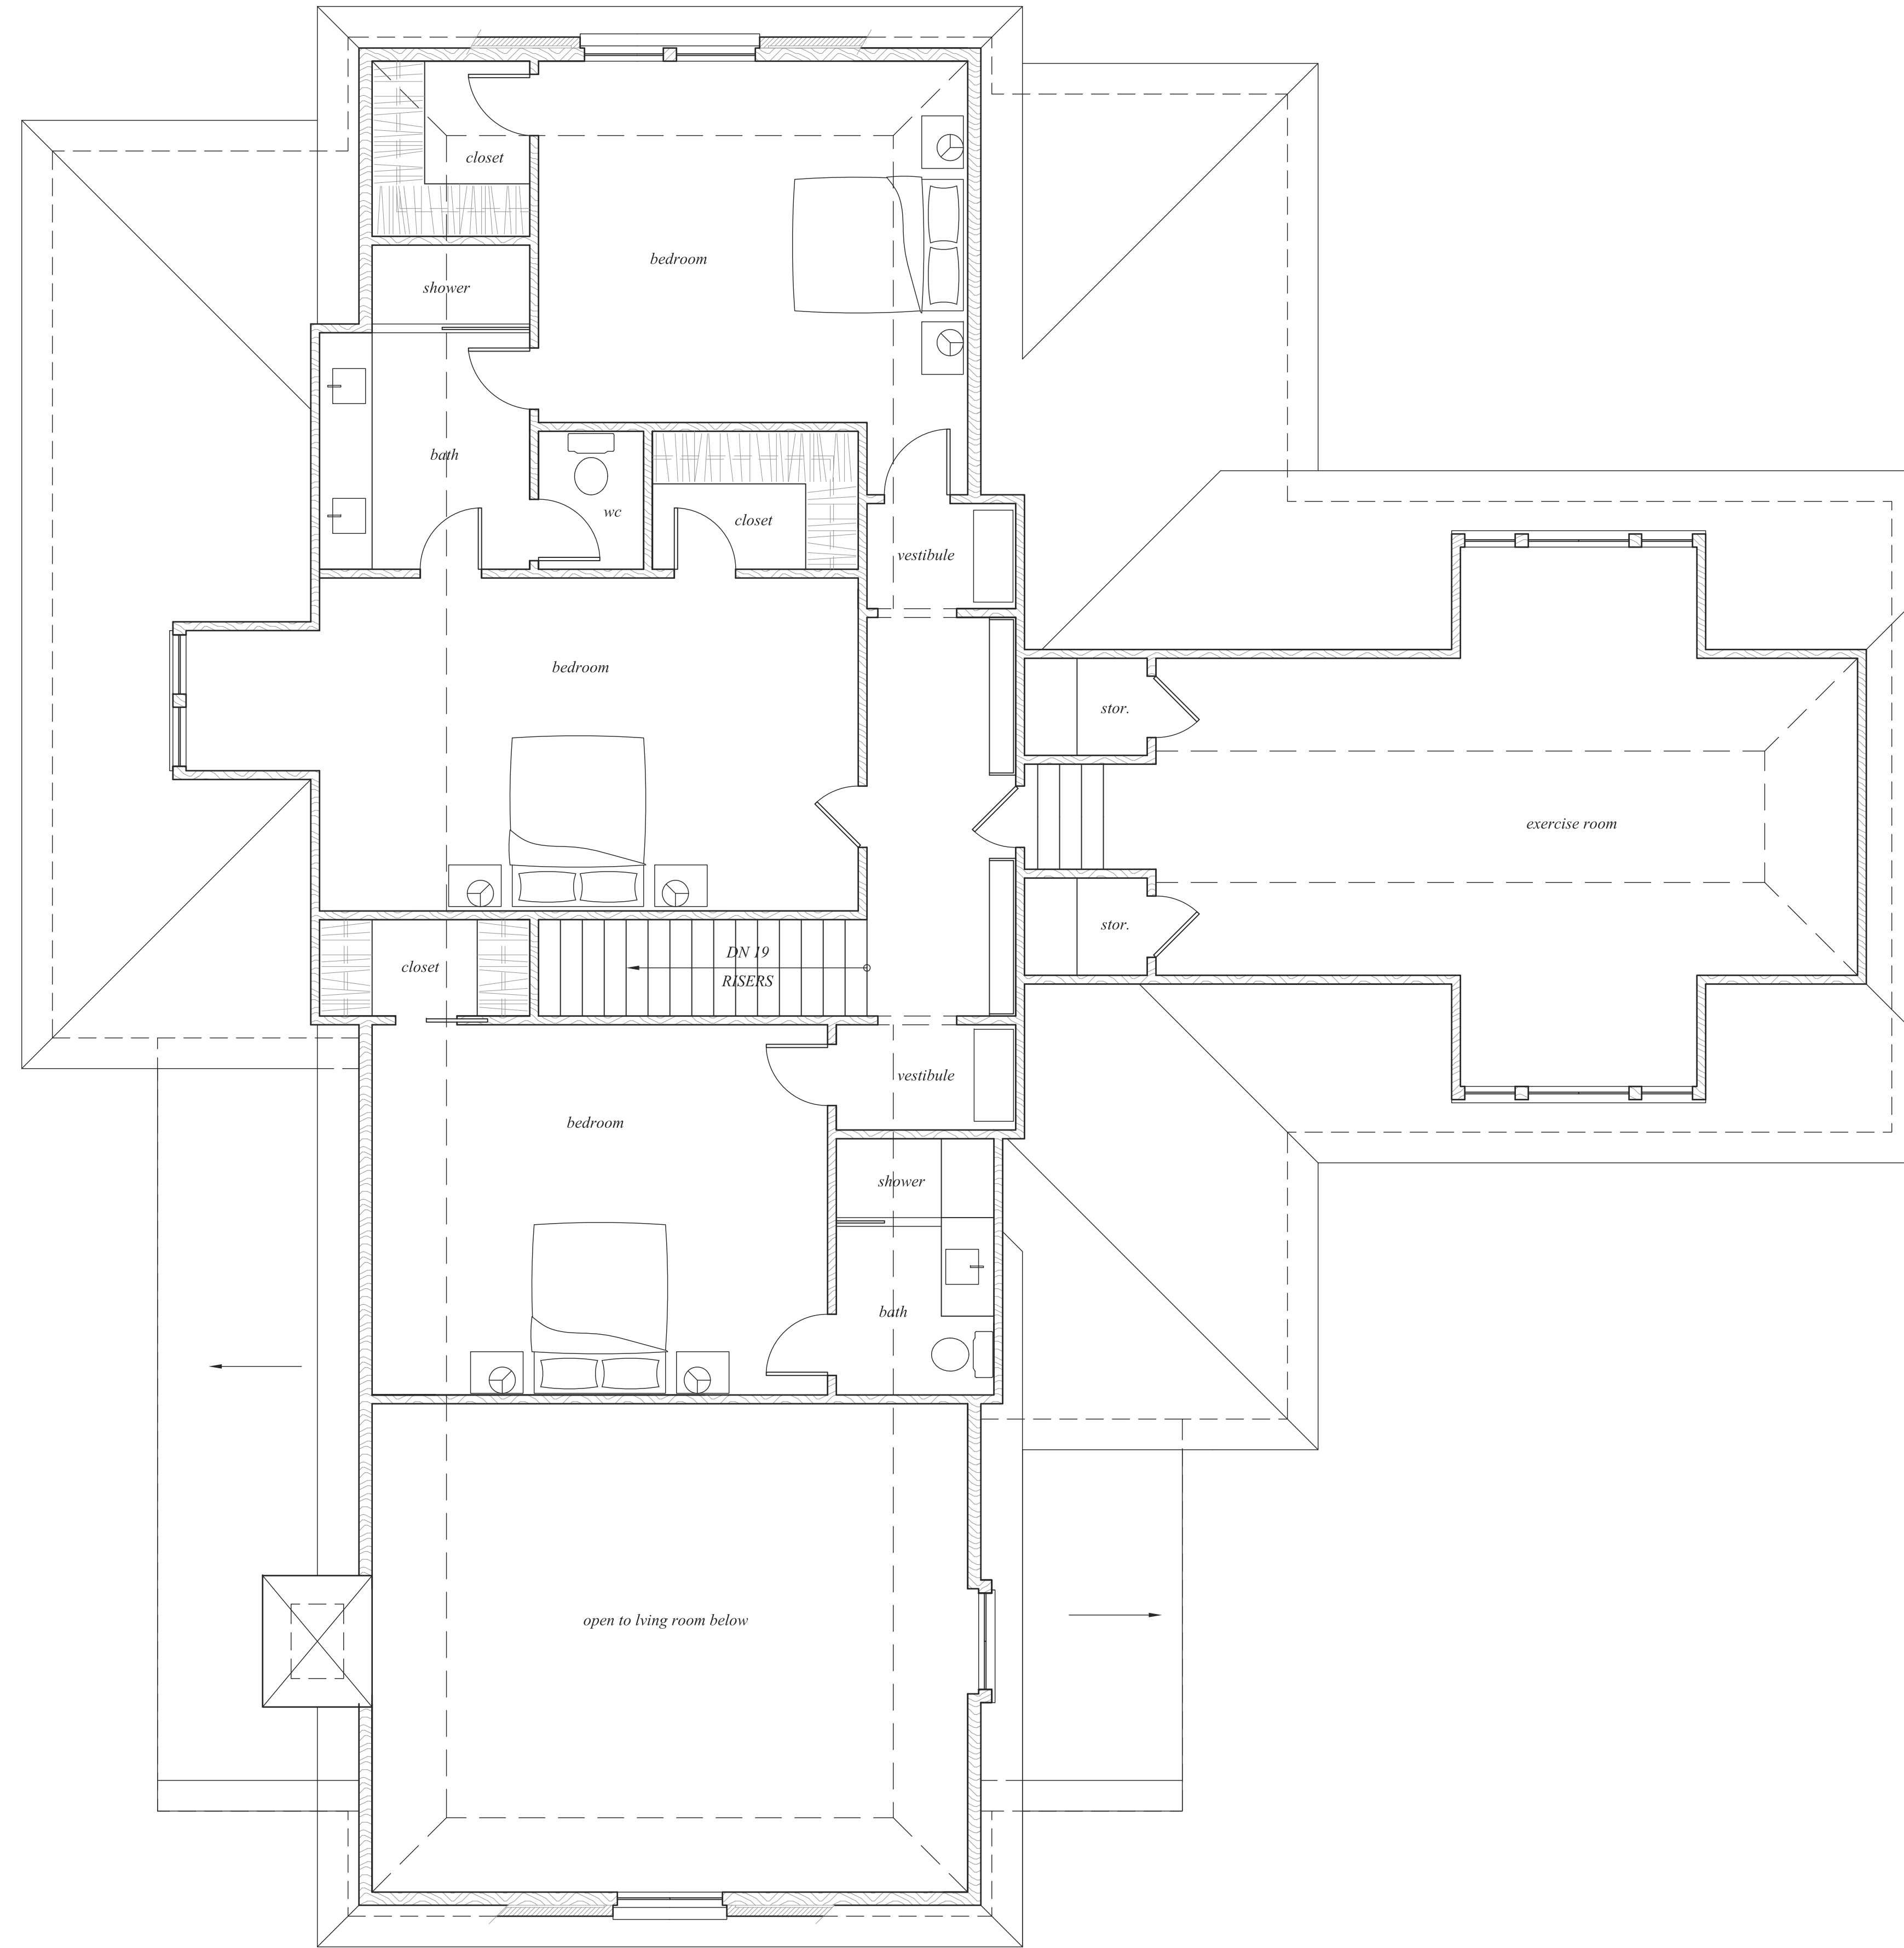

upper floor plan

one quarter inch equals one foot

SHEET:

UPPER LEVEL FLOOR PLAN

PROJECT:

A new home for
LOT 4 ELMHURST COURT

ARCHITECT:



Pfeiffer Torode Architecture
 521 8th Avenue South, Suite 103, Nashville, Tennessee 37203
 12 W. Jefferson Street, Suite 280, Montgomery, AL 36104
 Nashville: 615-667-0808 | Montgomery: 334-513-1976
 www.pfeiffertorode.com

March 7, 2017

A1.2